



3/14 Teak Street Campbelltown SA

3  2  1 

ALL UNDER CONTRACT!!!

Breathtaking design combined with only the finest finishes bring to life these two distinguished homes. Forward thinking yet timeless, modern yet soulful, anyone with an eye for distinctive contemporary architecture will fall in love with these stunning side-by-side properties.

Bold, street-facing facades combine brick, render, glass and steel for creative and sculptural street appeal, complemented by easily-managed landscaped front yards. Behind each home a single lockup garage offers alternative entry. A feature front porch frames the timber and glass 1.2-metre wide feature doors, luring you indoors to see the luxury within.

An elongated, architecturally-designed floor plan with a

Price : \$ 485,000


View : <https://www.sinova.com.au/sale/sa/north-north-east-suburbs/campbelltown/residential/townhouse/6101123>




Jarrod Leow
08 7080 5884




Doris He
0423 707 585

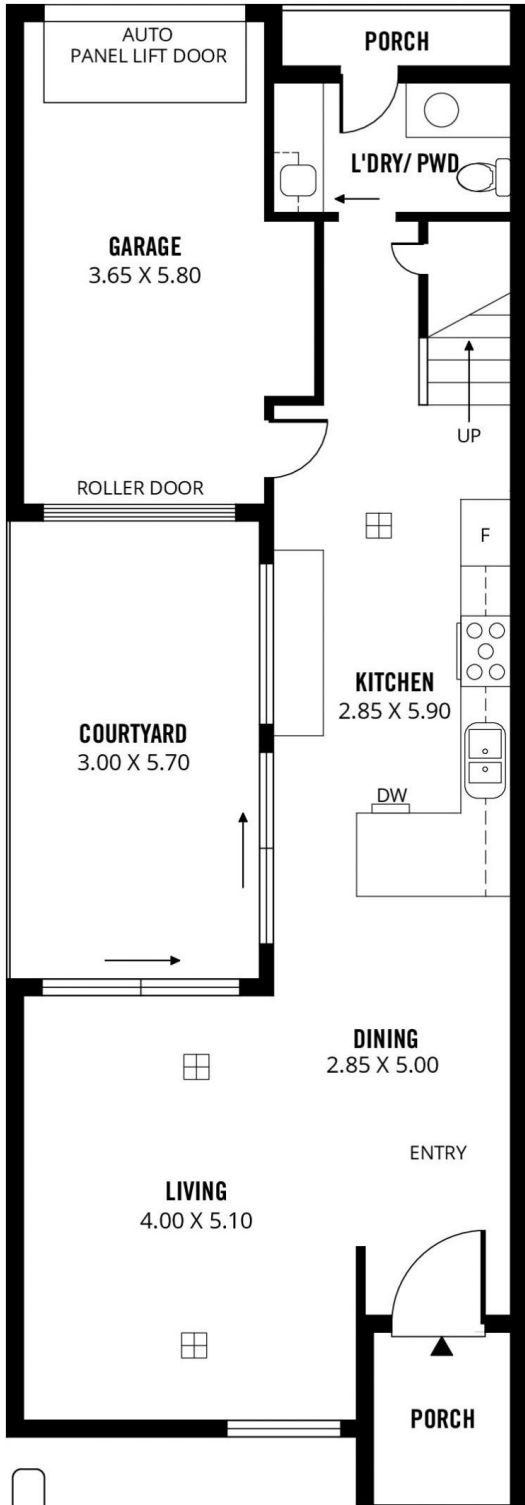


RWT

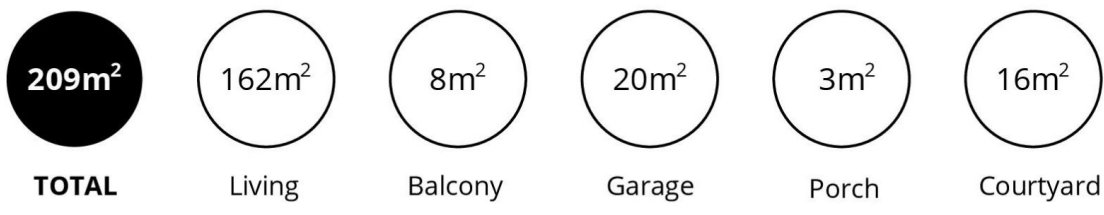

Scale in metres. This drawing is for illustration purposes only. All measurements are approximate and details intended to be relied upon should be independently verified. Produced by **The Fotobase Group**

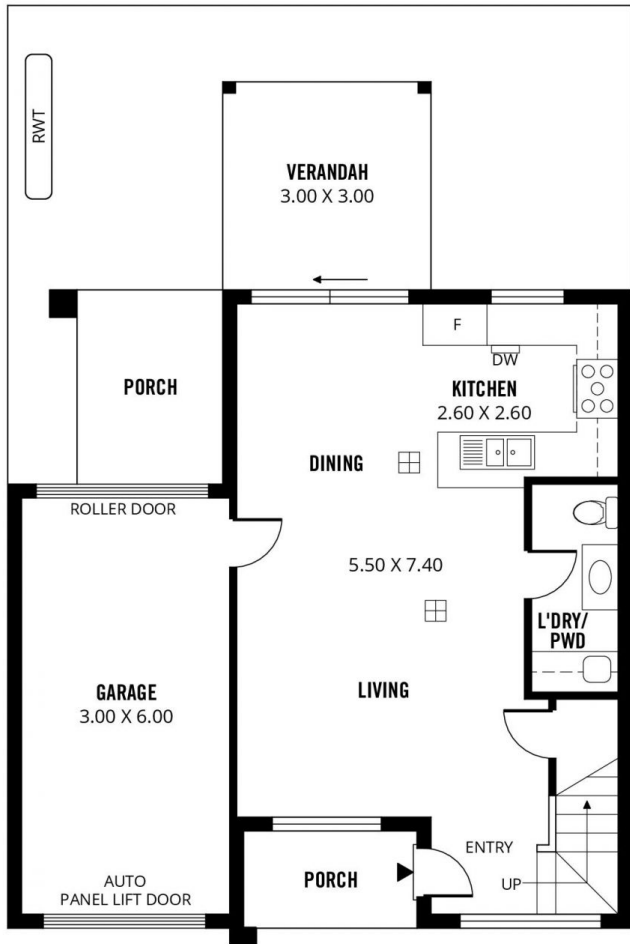

LOWER FLOOR

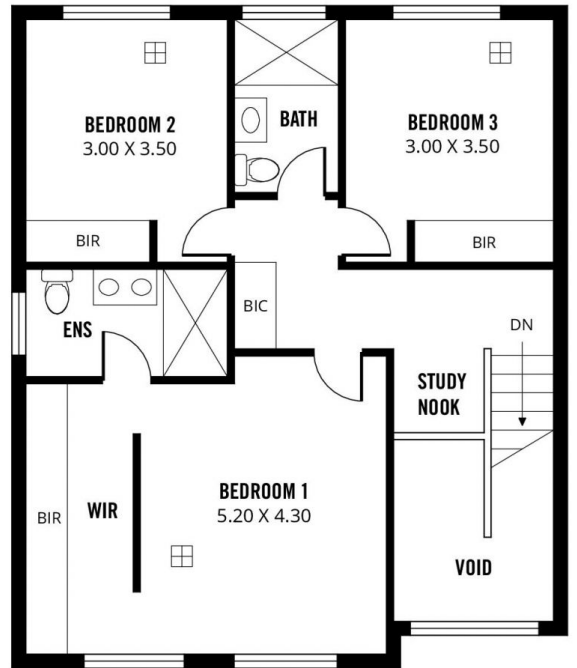

UPPER FLOOR



Scale in metres. This drawing is for illustration purposes only. All measurements are approximate and details intended to be relied upon should be independently verified.

Produced by **The Fotobase Group**