



Lot 1/2-4 Reynell Road Rostrevor SA

3 2 2

With designers committed to style and builders dedicated to quality, these luxury townhouses in sought-after Rostrevor present an incredible investment opportunity as well as an irresistible lifestyle upgrade. Savvy real estate buyers will love the effortless style, the flexible floor plans and the use of high-end fixtures and fittings, a combination that can only result in a place, one would be proud to call their home.

What's on Offer

Incorporating the age-old architectural principles of energy efficiency and sustainability, this development has nine distinct dwellings built around a central courtyard or 'Piazza' with a central 'Vista' driveway and has been designed as a premium gated community. The inspiring facades of the properties elegantly combine stonework,

Price : ALL 9 SOLD!




View : <https://www.sinova.com.au/sale/sa/eastern-suburbs/rostrrevor/residential/townhouse/6579716>



Jarrod Leow
08 7080 5884





Chea Chee Tan
0405 018 873

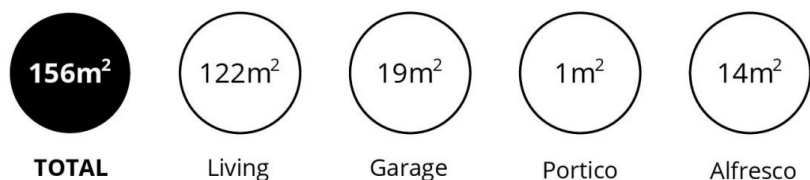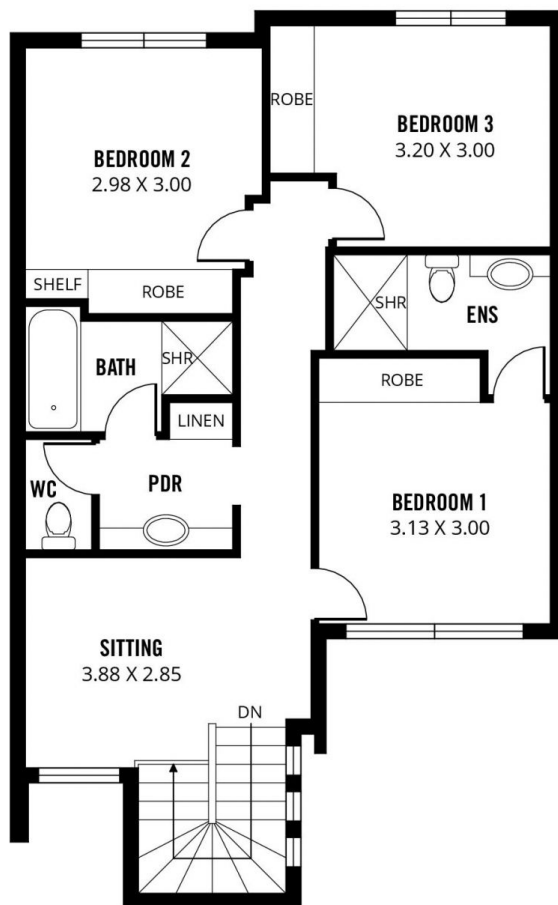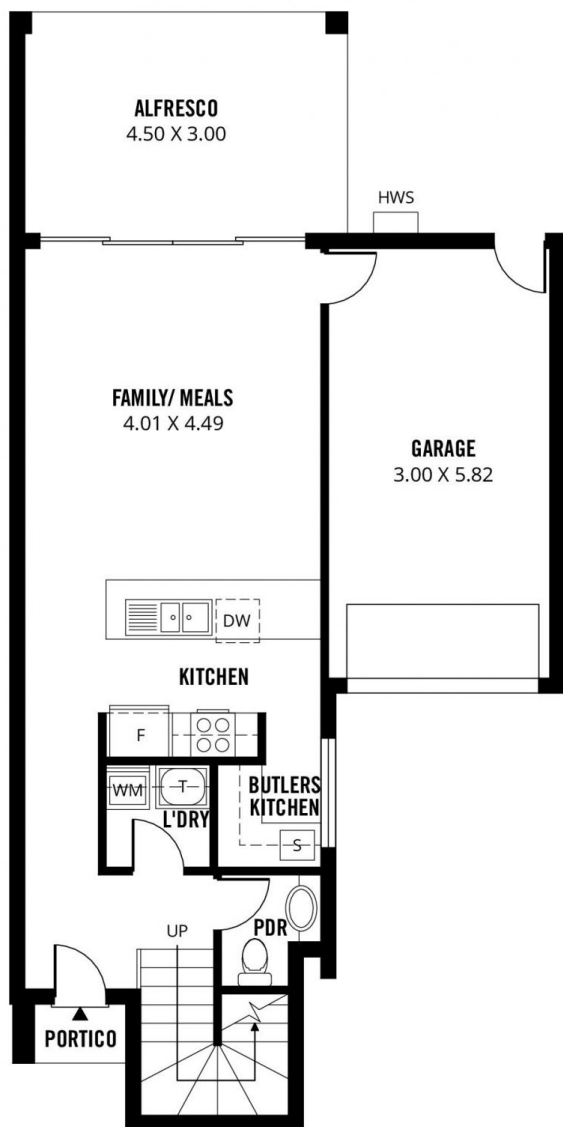

Scale in metres. This drawing is for illustration purposes only. All measurements are approximate and details intended to be relied upon should be independently verified.

Produced by **The Fotobase Group**

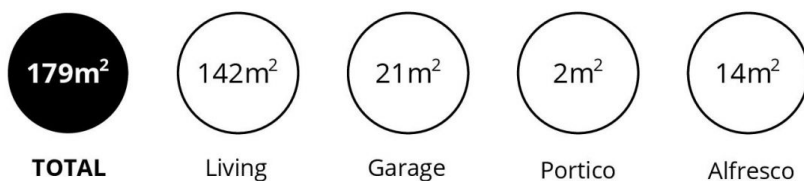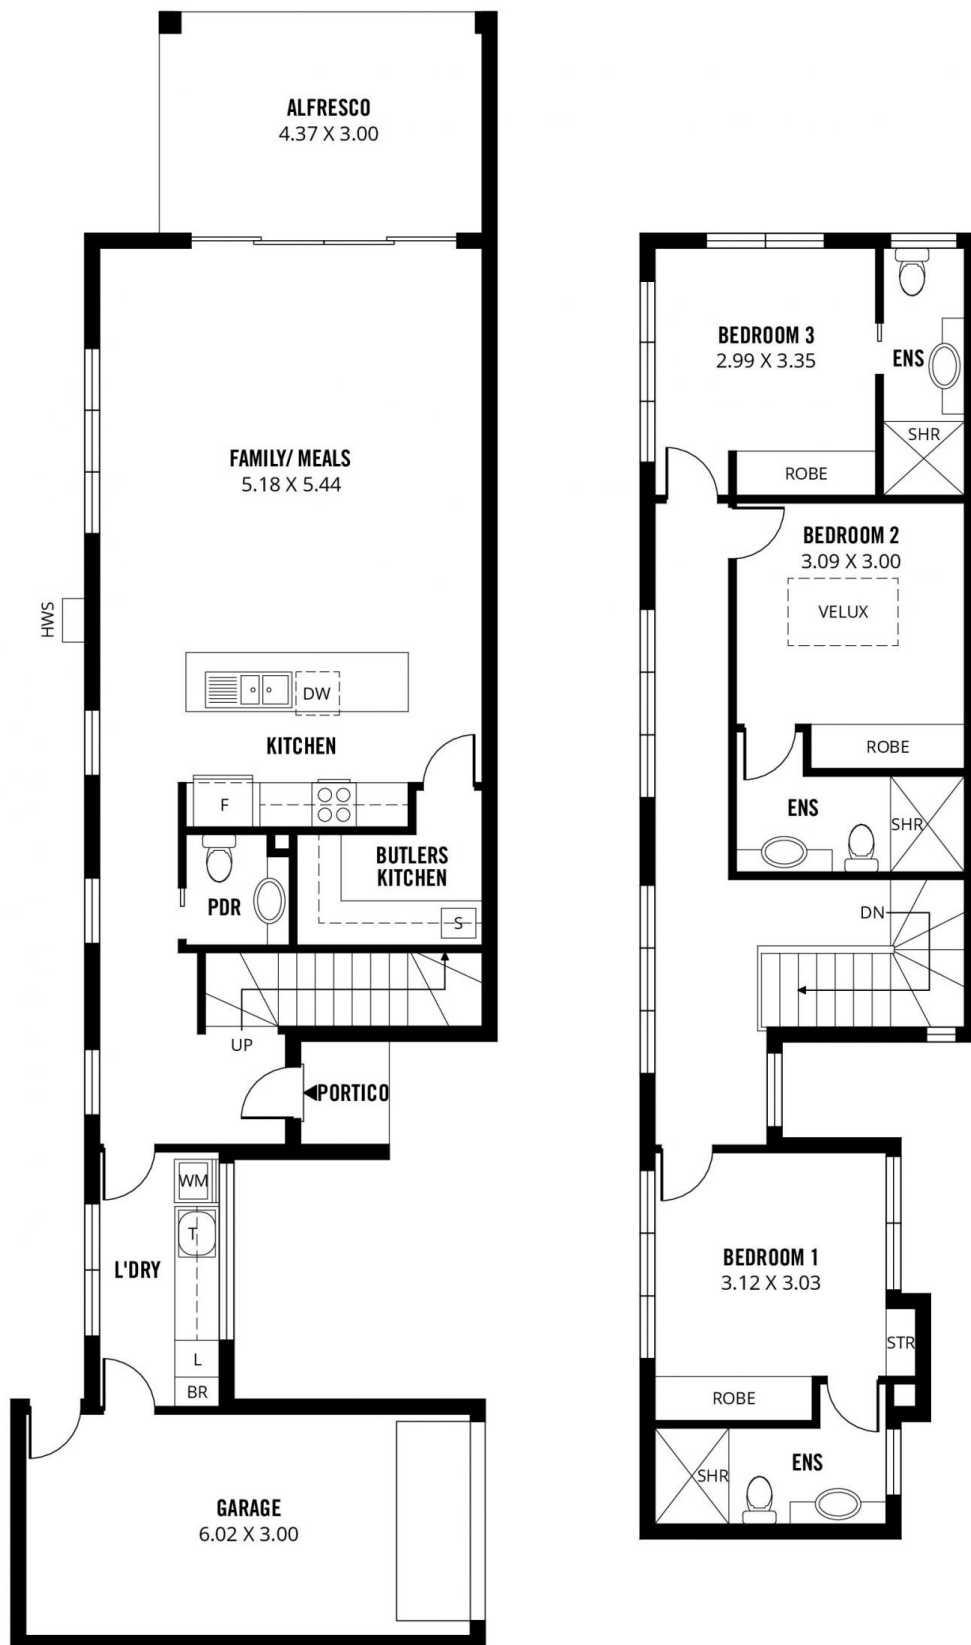

Scale in metres. This drawing is for illustration purposes only. All measurements are approximate and details intended to be relied upon should be independently verified.

Produced by **The Fotobase Group**